


# ESTADO ACTUAL



# ESTADO REFORMADO





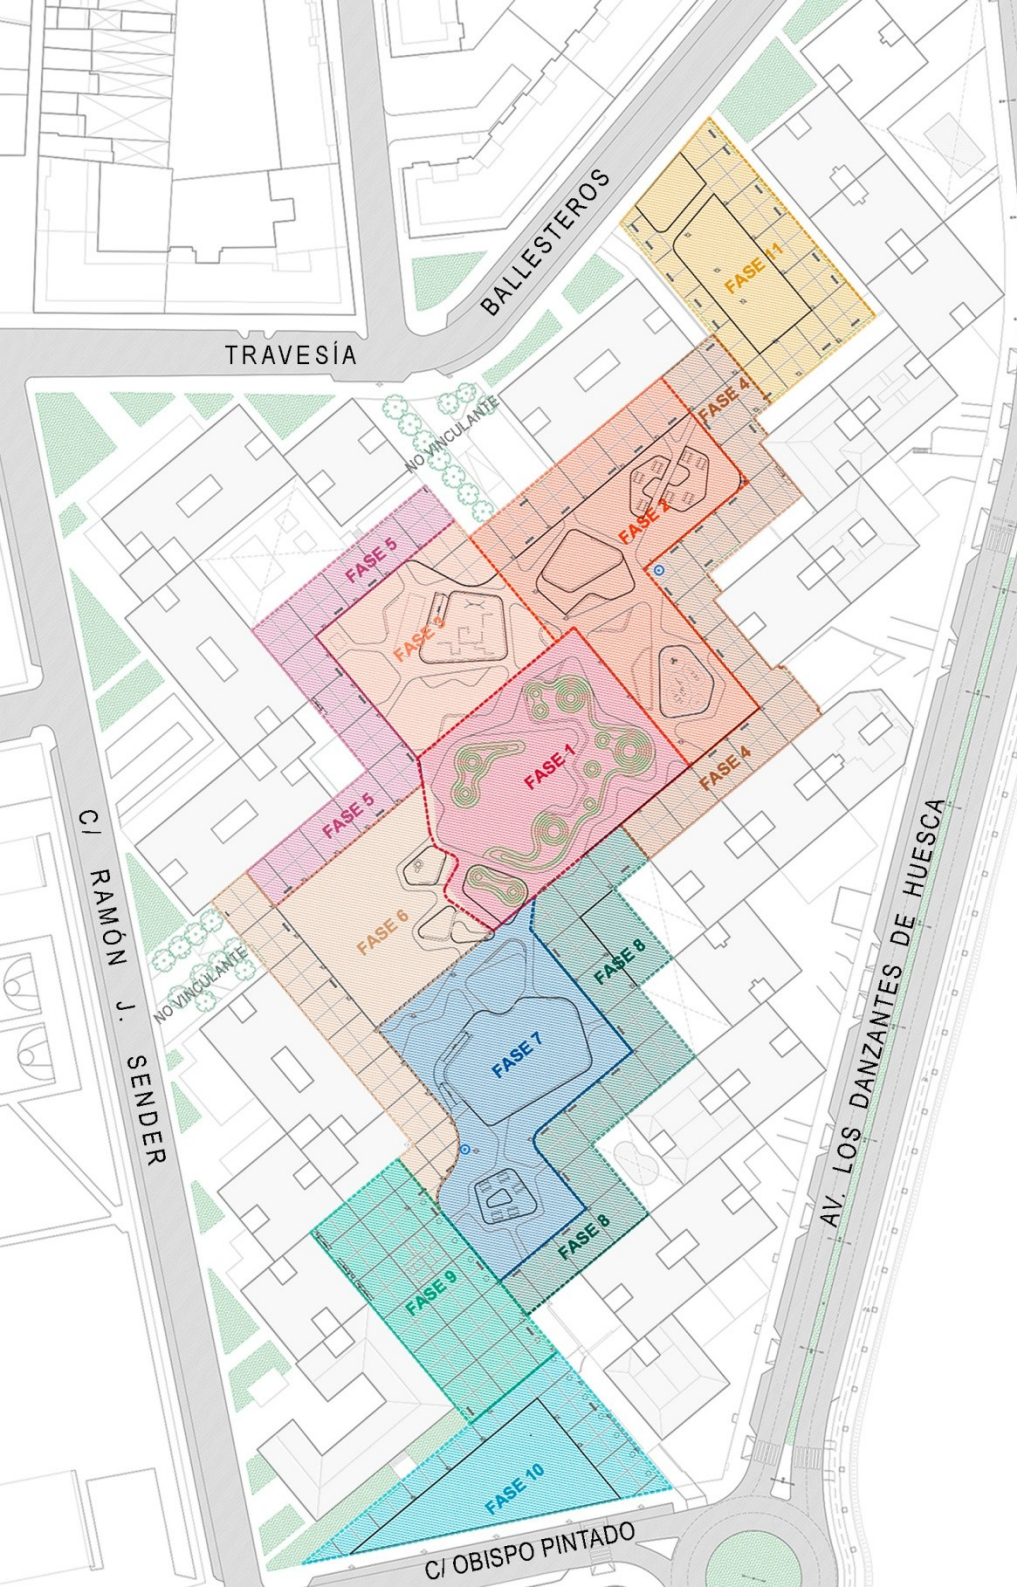

|                      | IMPORTE<br>(IVA incluido) | SUPERFICIE<br>m <sup>2</sup> |
|----------------------|---------------------------|------------------------------|
| <b>FASE 1</b> .....  | 200.000,00 €              | 2.624,69 m <sup>2</sup>      |
| <b>FASE 2</b> .....  | 321.646,66 €              | 2.962,05 m <sup>2</sup>      |
| <b>FASE 3</b> .....  | 250.298,61 €              | 1.693,70 m <sup>2</sup>      |
| <b>FASE 4</b> .....  | 257.582,22 €              | 1.813,70 m <sup>2</sup>      |
| <b>FASE 5</b> .....  | 214.986,07 €              | 1.513,77 m <sup>2</sup>      |
| <b>FASE 6</b> .....  | 203.382,68 €              | 2.470,59 m <sup>2</sup>      |
| <b>FASE 7</b> .....  | 270.382,68 €              | 2.674,72 m <sup>2</sup>      |
| <b>FASE 8</b> .....  | 261.993,75 €              | 1.955,80 m <sup>2</sup>      |
| <b>FASE 9</b> .....  | 256.928,44 €              | 1.667,91 m <sup>2</sup>      |
| <b>FASE 10</b> ..... | 140.333,11 €              | 1.743,07 m <sup>2</sup>      |
| <b>FASE 11</b> ..... | 202.094,50 €              | 1.980,00 m <sup>2</sup>      |
| <b>TOTAL</b> .....   | <b>2.579.370,01 €</b>     | <b>23.100 m<sup>2</sup></b>  |